




- ITEM 254, PAVEMENT PLANING, ASPHALT
- ITEM 442, ASPHALT CONCRETE SURFACE, 12.5MM, TYPE A

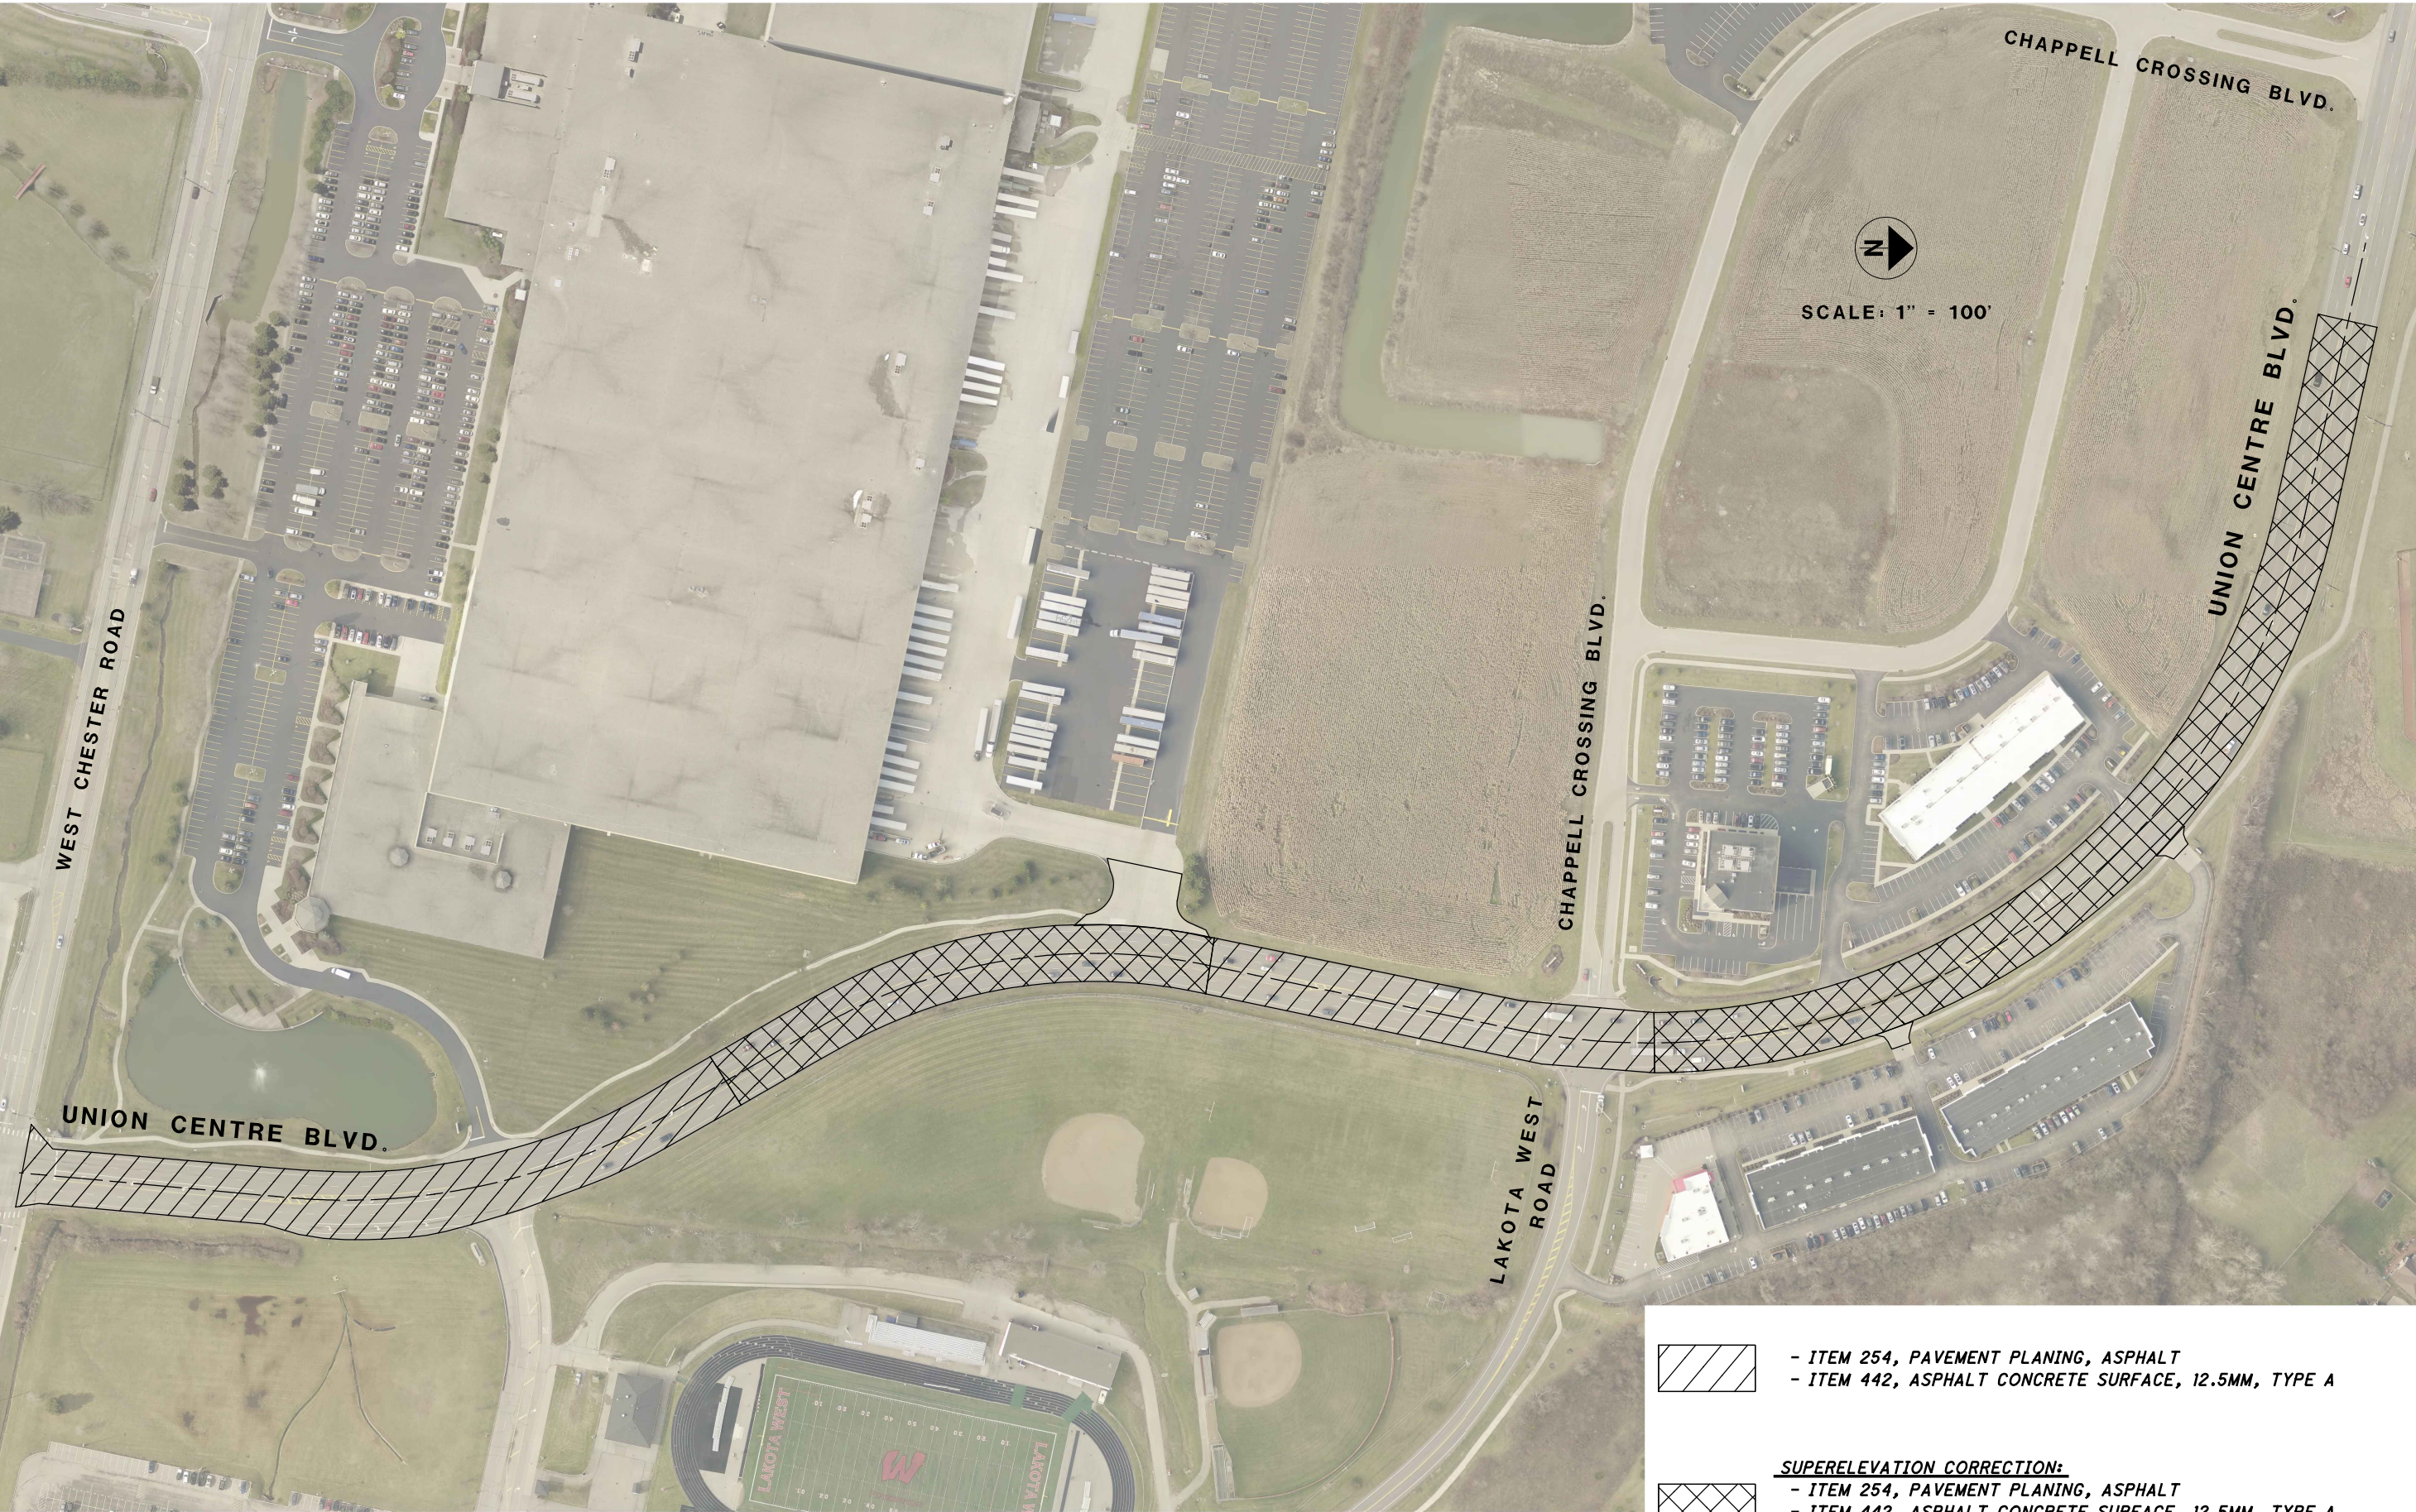

- SUPERELEVATION CORRECTION:**
- ITEM 254, PAVEMENT PLANING, ASPHALT
 - ITEM 442, ASPHALT CONCRETE SURFACE, 12.5MM, TYPE A
 - ITEM 442, ASPHALT CONCRETE INTERMEDIATE, TYPE 2
 - ITEM 301, ASPHALT CONCRETE AGGREGATE BASE