



LEGEND

- PROP. FULL DEPTH PAVEMENT REPLACEMENT (SEE SHEET P.2)
- PLANING ITEM 254 DEPTH OF 1-1/2" & RESURFACING ITEM 441 TYPE 1 SURFACE WITH ITEM 407 NON-TRACKING TACK COAT

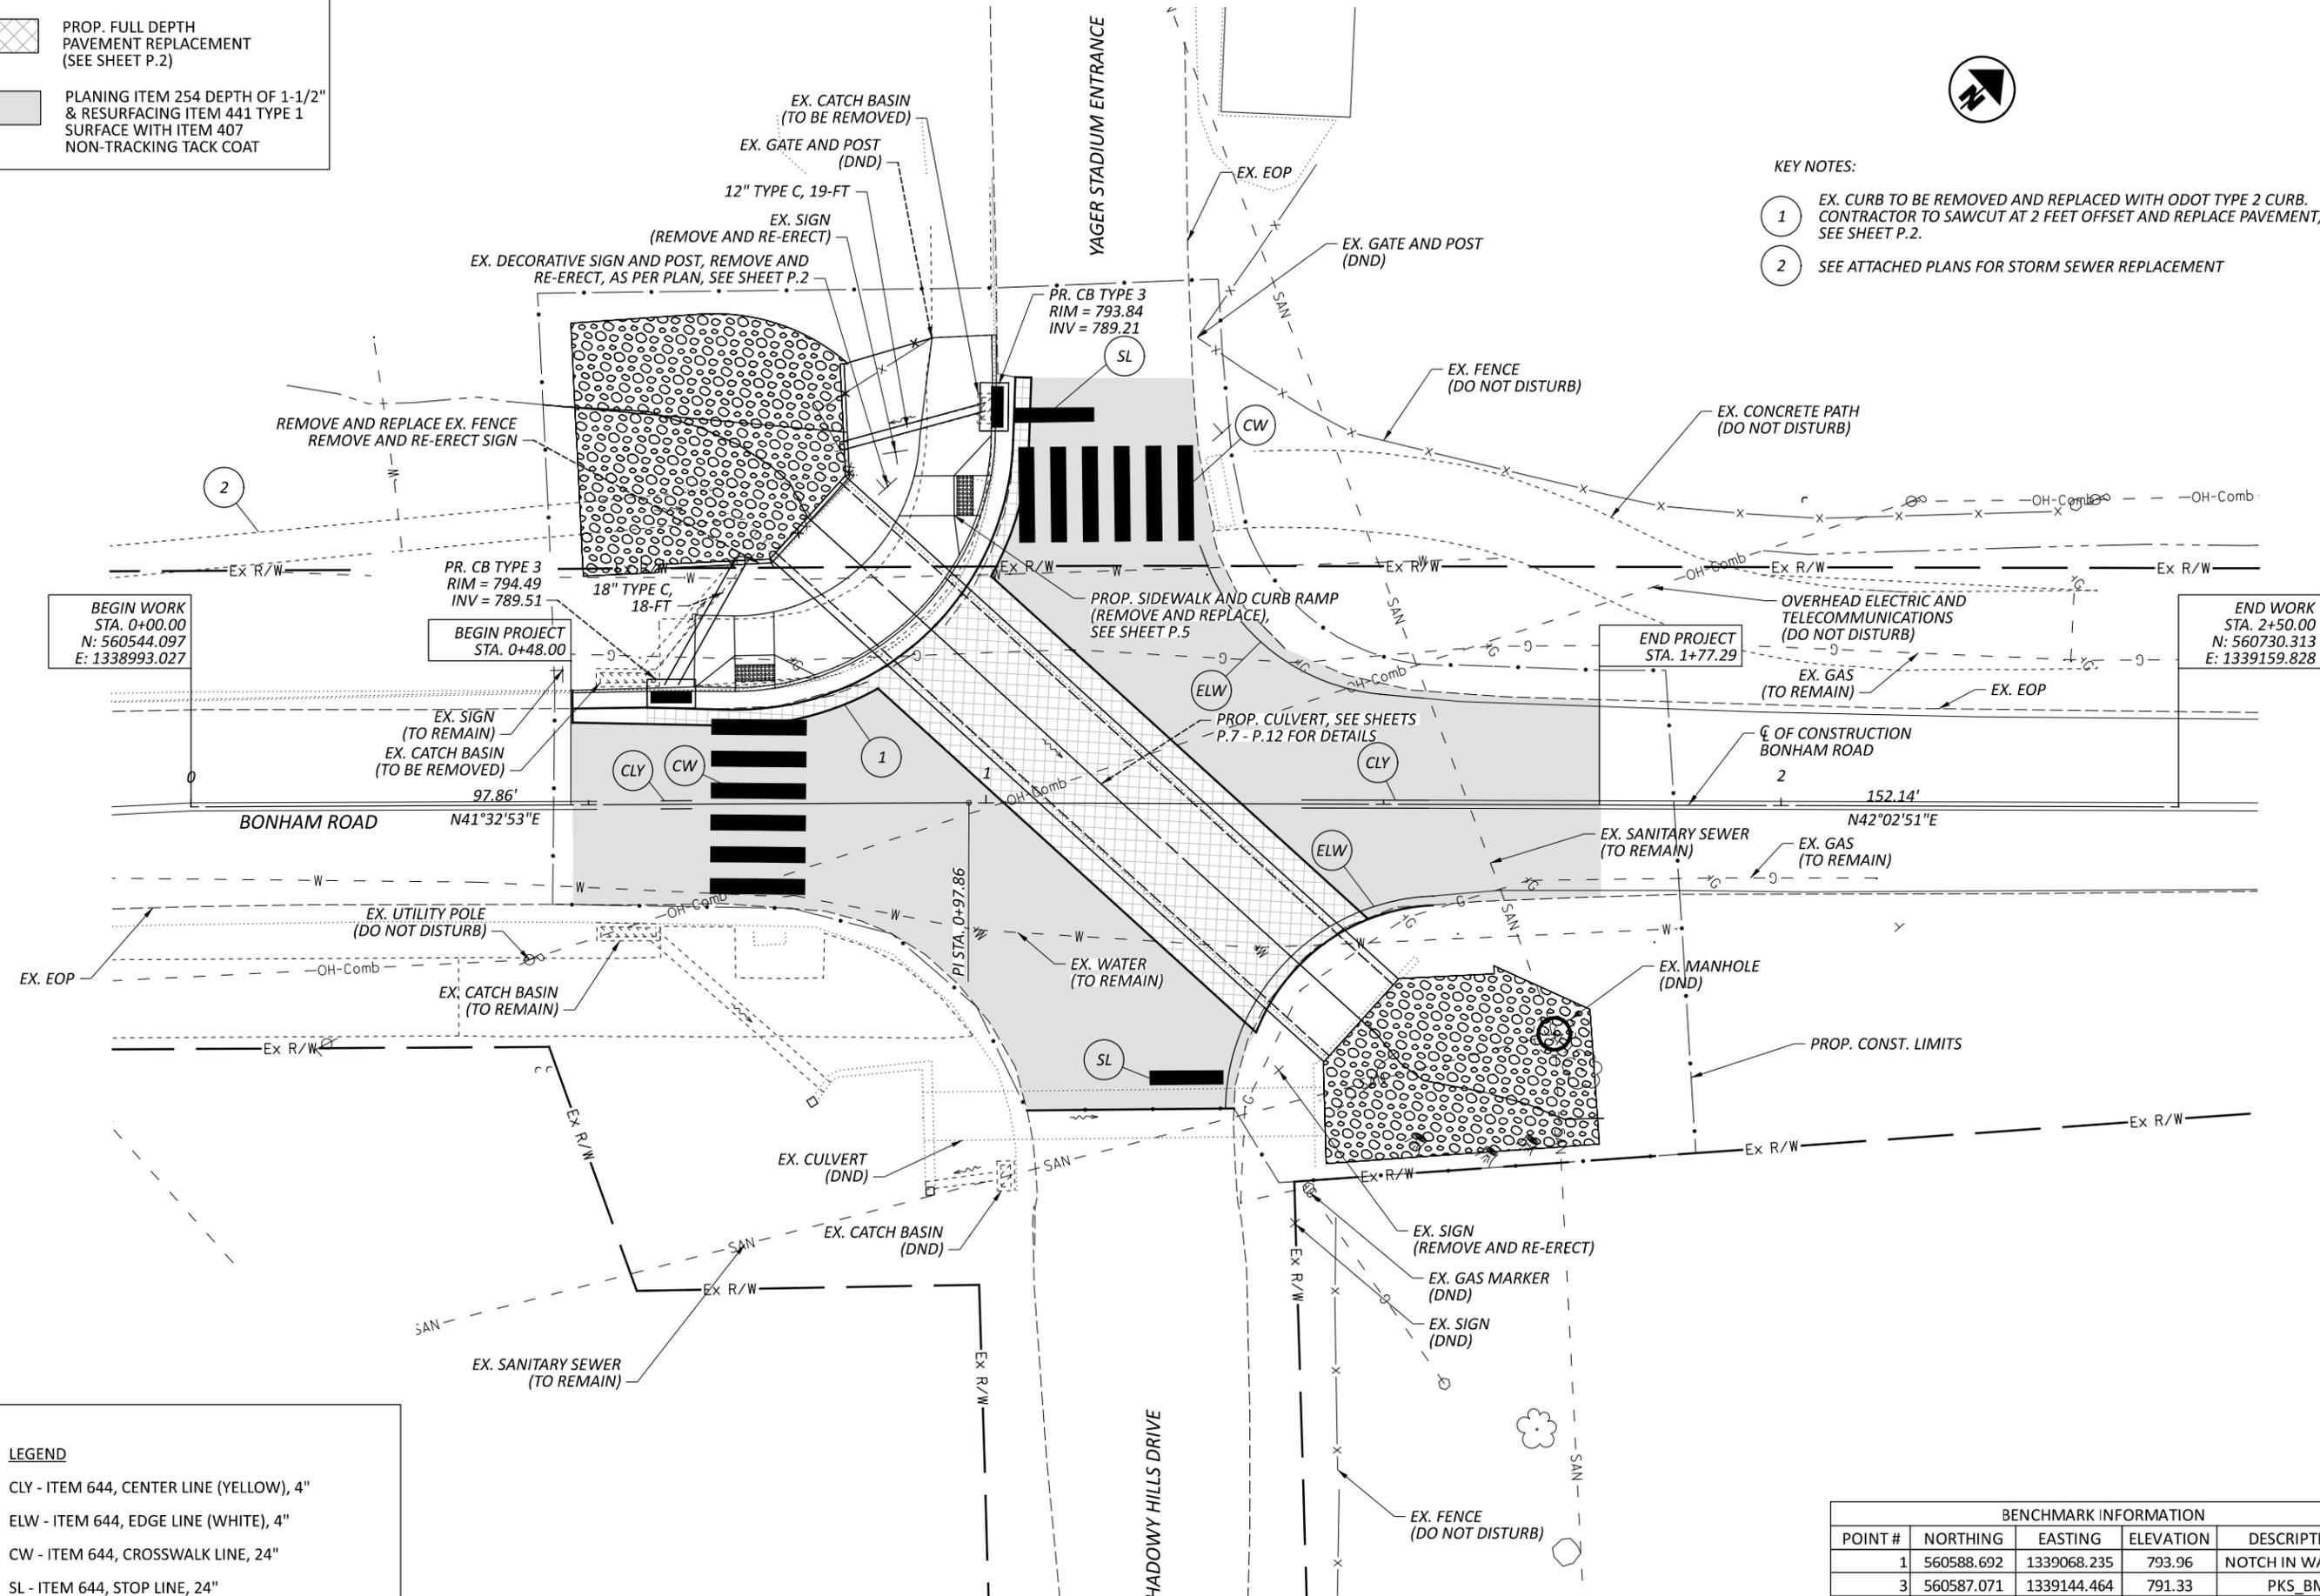

KEY NOTES:

- EX. CURB TO BE REMOVED AND REPLACED WITH ODOT TYPE 2 CURB. CONTRACTOR TO SAWCUT AT 2 FEET OFFSET AND REPLACE PAVEMENT, SEE SHEET P.2.
- SEE ATTACHED PLANS FOR STORM SEWER REPLACEMENT

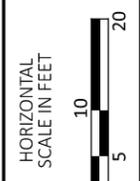

**BONHAM ROAD
PLAN SHEETS**

LEGEND

- CLY - ITEM 644, CENTER LINE (YELLOW), 4"
- ELW - ITEM 644, EDGE LINE (WHITE), 4"
- CW - ITEM 644, CROSSWALK LINE, 24"
- SL - ITEM 644, STOP LINE, 24"

BENCHMARK INFORMATION				
POINT #	NORTHING	EASTING	ELEVATION	DESCRIPTION
1	560588.692	1339068.235	793.96	NOTCH IN WALK BM
3	560587.071	1339144.464	791.33	PKS_BM
20	560741.862	1339133.919	790.76	NOTCH IN WALK BM
123	560511.244	1338964.622	797.24	RSPK

DESIGN AGENCY

DESIGNER

EME

REVIEWER

SLG 10/28/25

PROJECT ID

25924A

SHEET TOTAL

P.4 P.12