


S:\Design\Projects\Cities & Villages\Hamilton\Juvenile Justice Center\00000\Design\Drainage\Sheets\00000\_DP001.dgn Sheet 4/13/2026 11:39:12 AM brubakerm

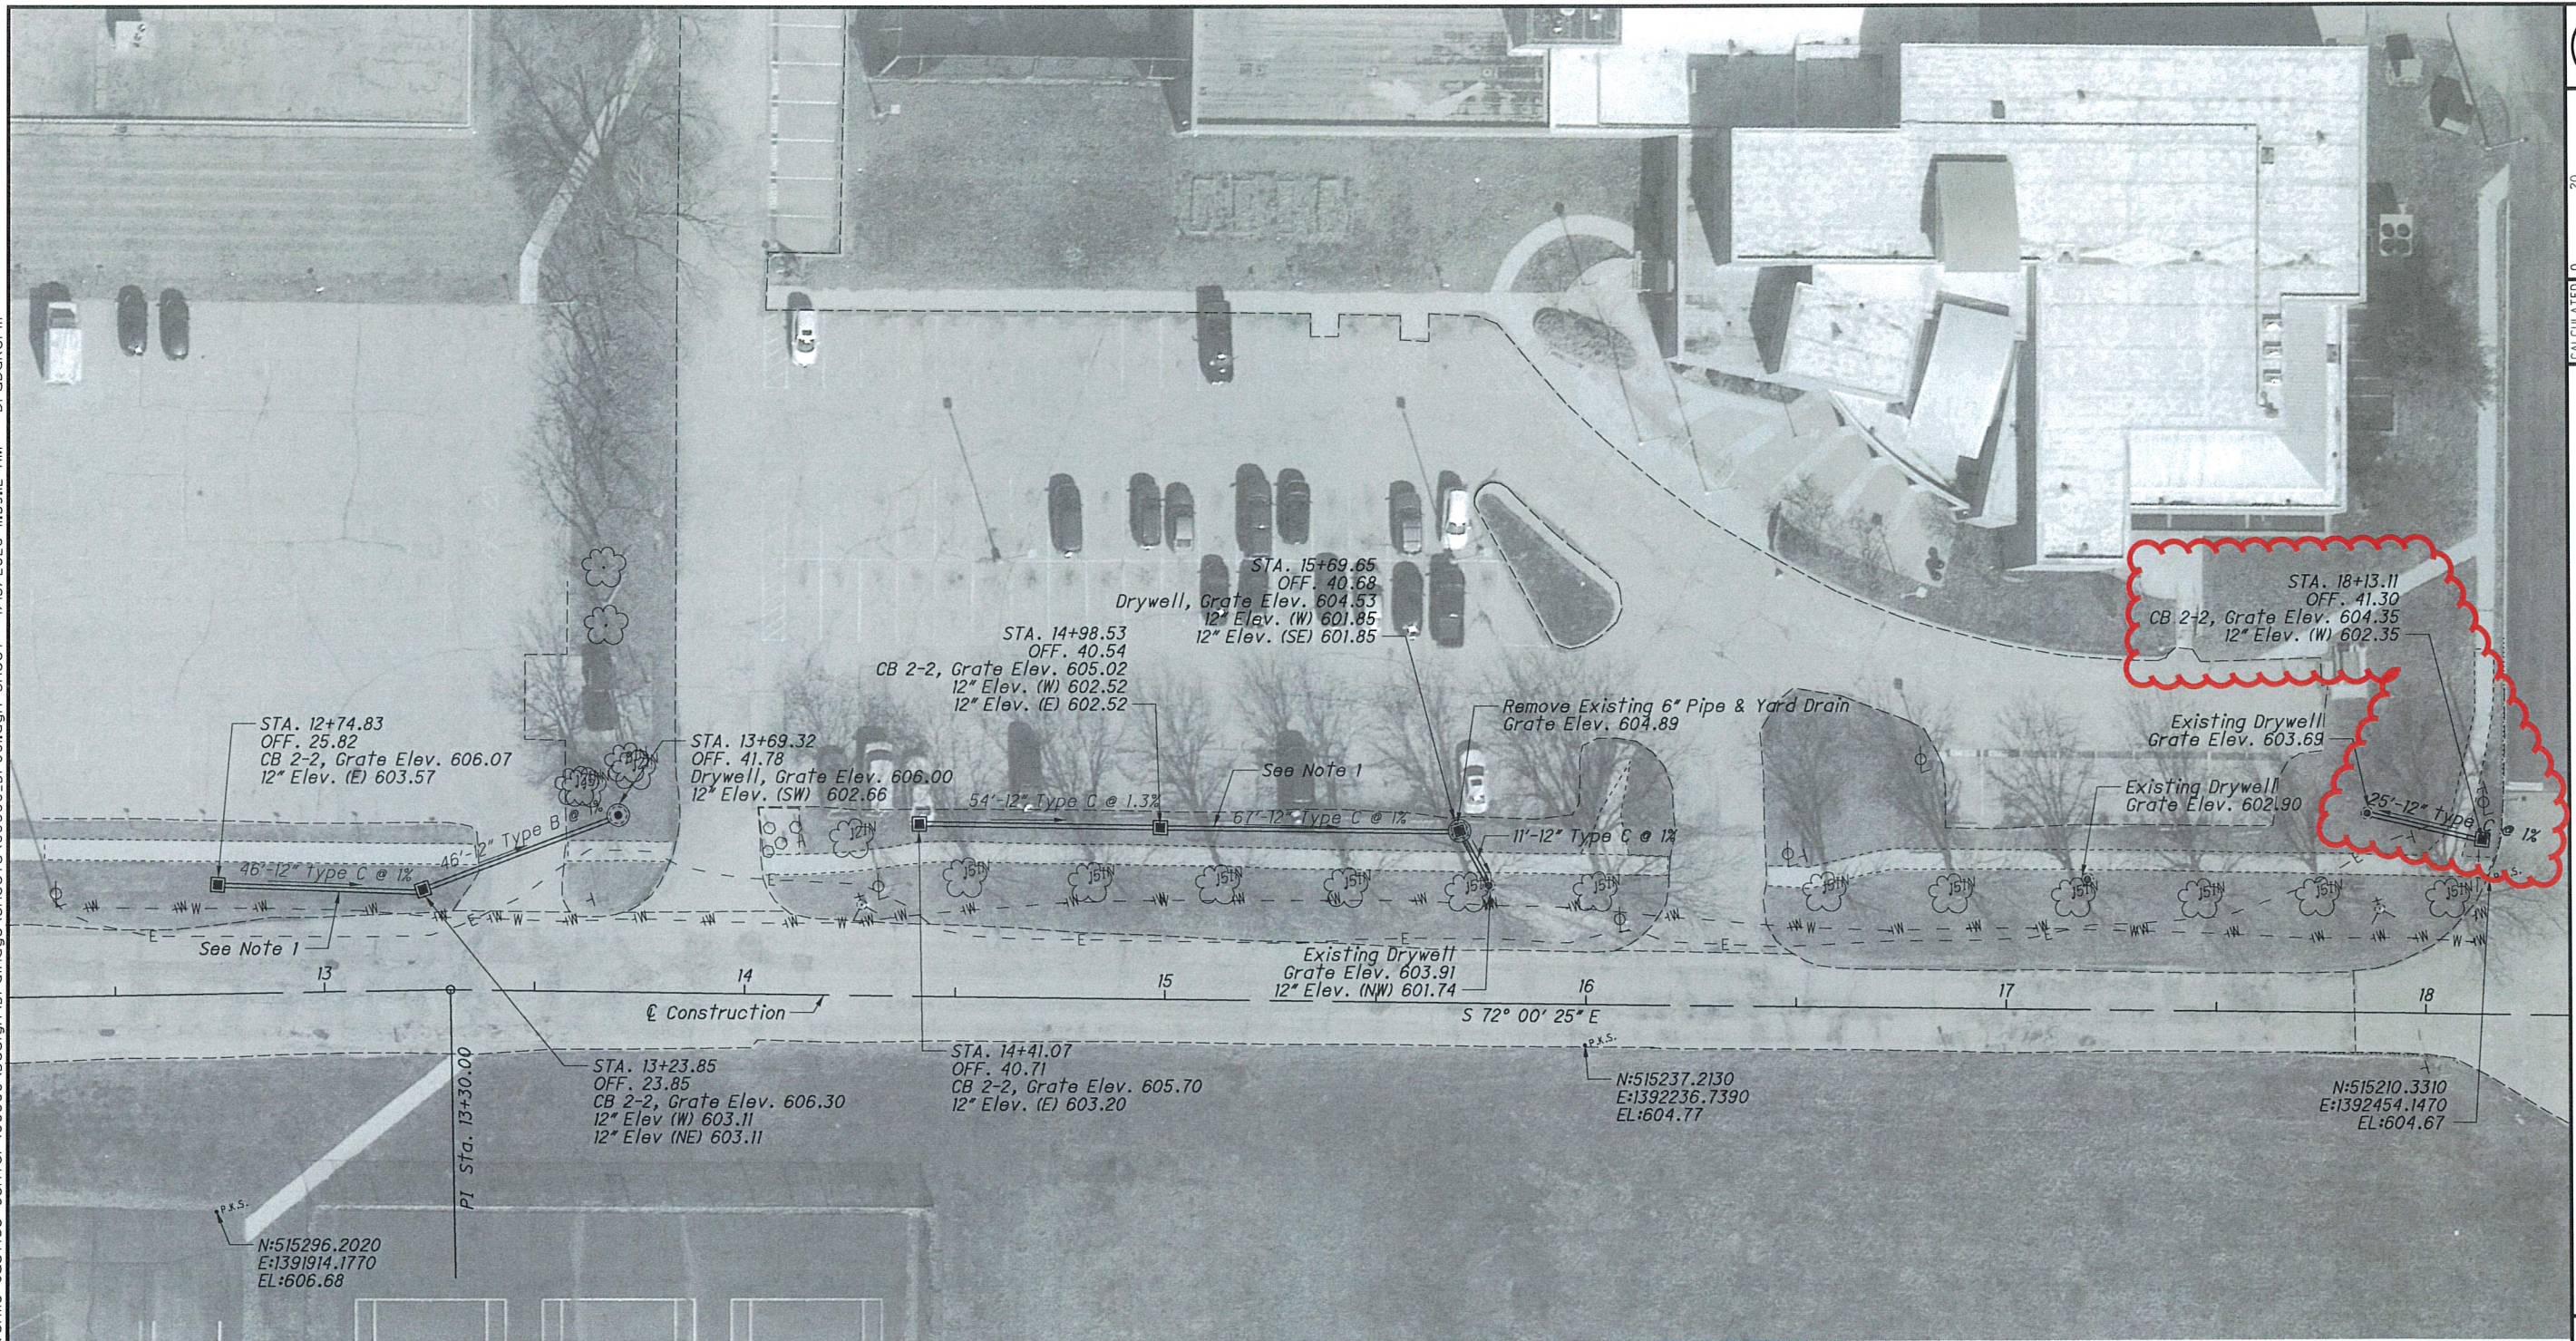

CALCULATED LRF

CHECKED MAB

JUVENILE JUSTICE CENTER  
DRAINAGE PLAN SHEET

JUVENILE JUSTICE CENTER

6  
7

Notes:  
1. Grade A Swale Between Pavement  
And Sidewalk Through Limits Of  
New Drainage