


CALCULATED  
CHECKED

PRELIMINARY PLAN

**LEGEND**

- PROPOSED WIDENED PAVEMENT
- APPROXIMATE LIMITS OF CONSTRUCTION DUE TO WIDENING
- PROPERTY LINES

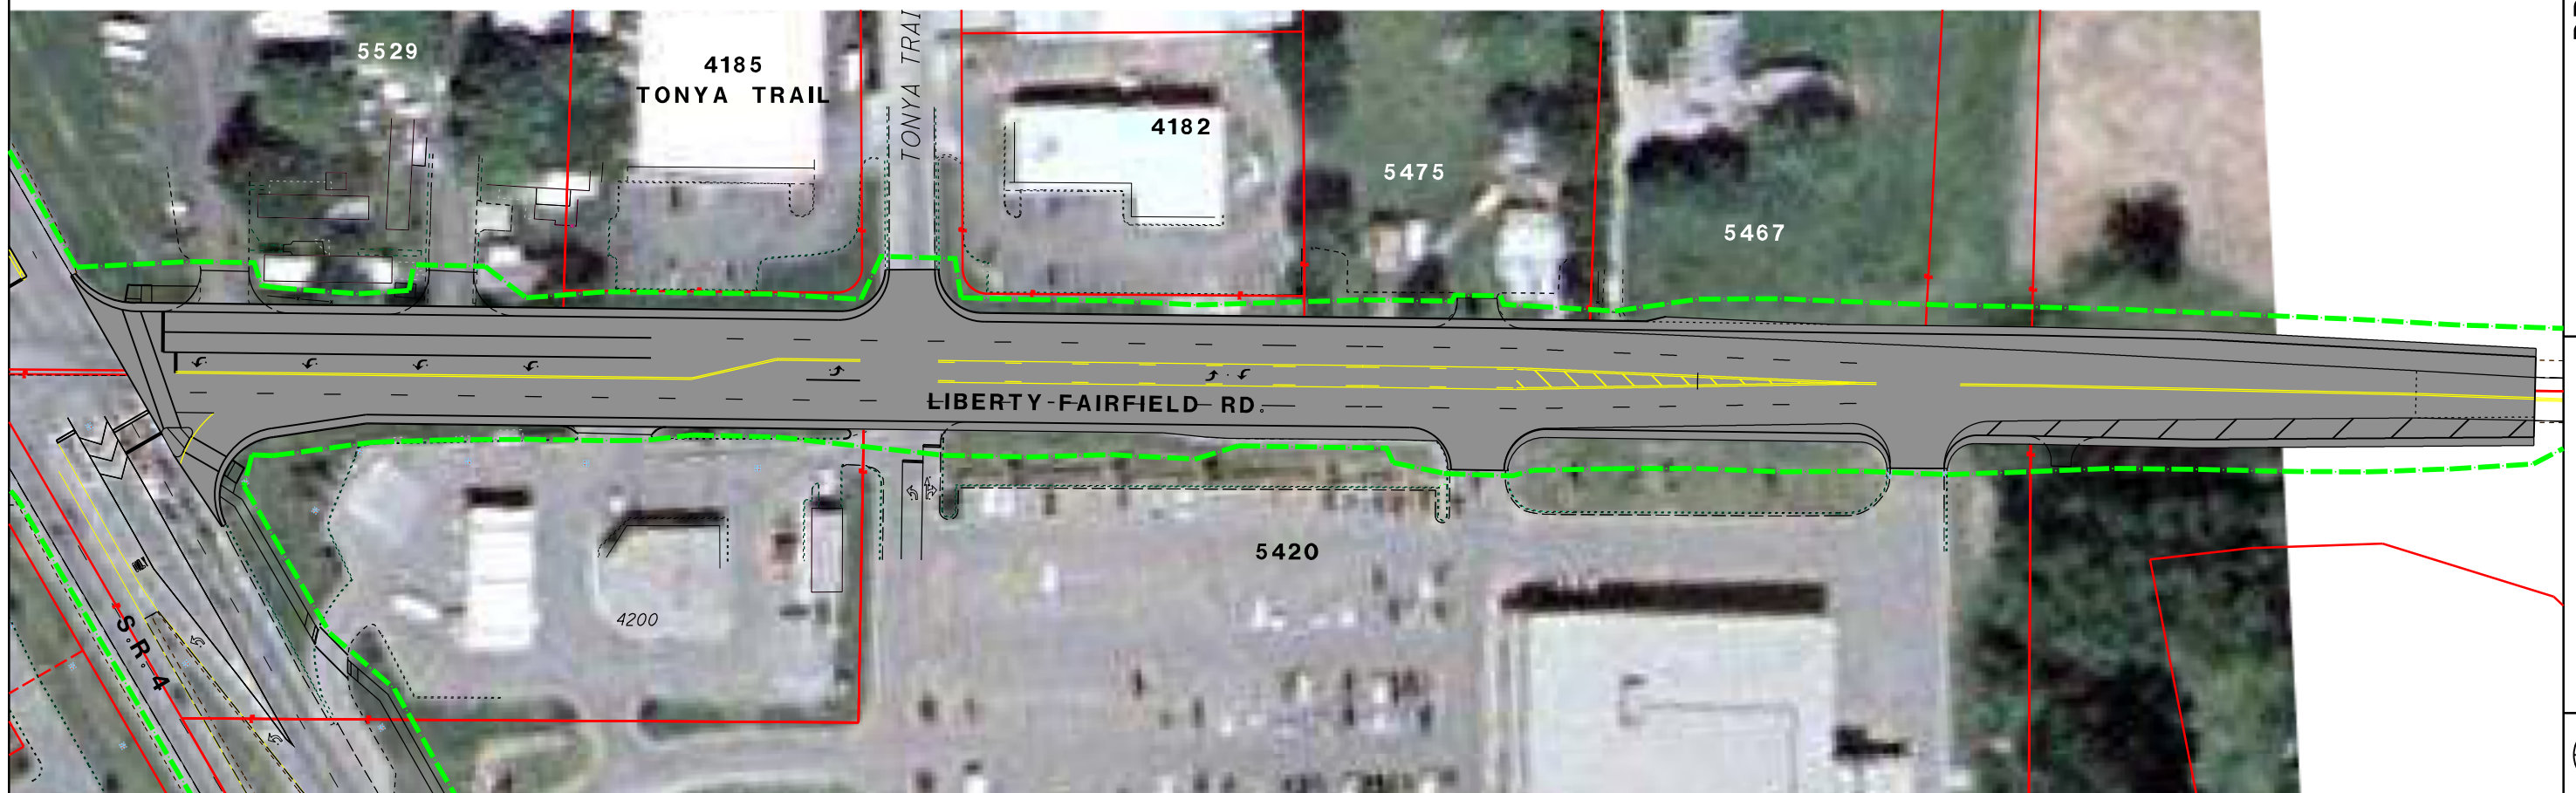

LIBERTY-FAIRFIELD RD